


NOTES

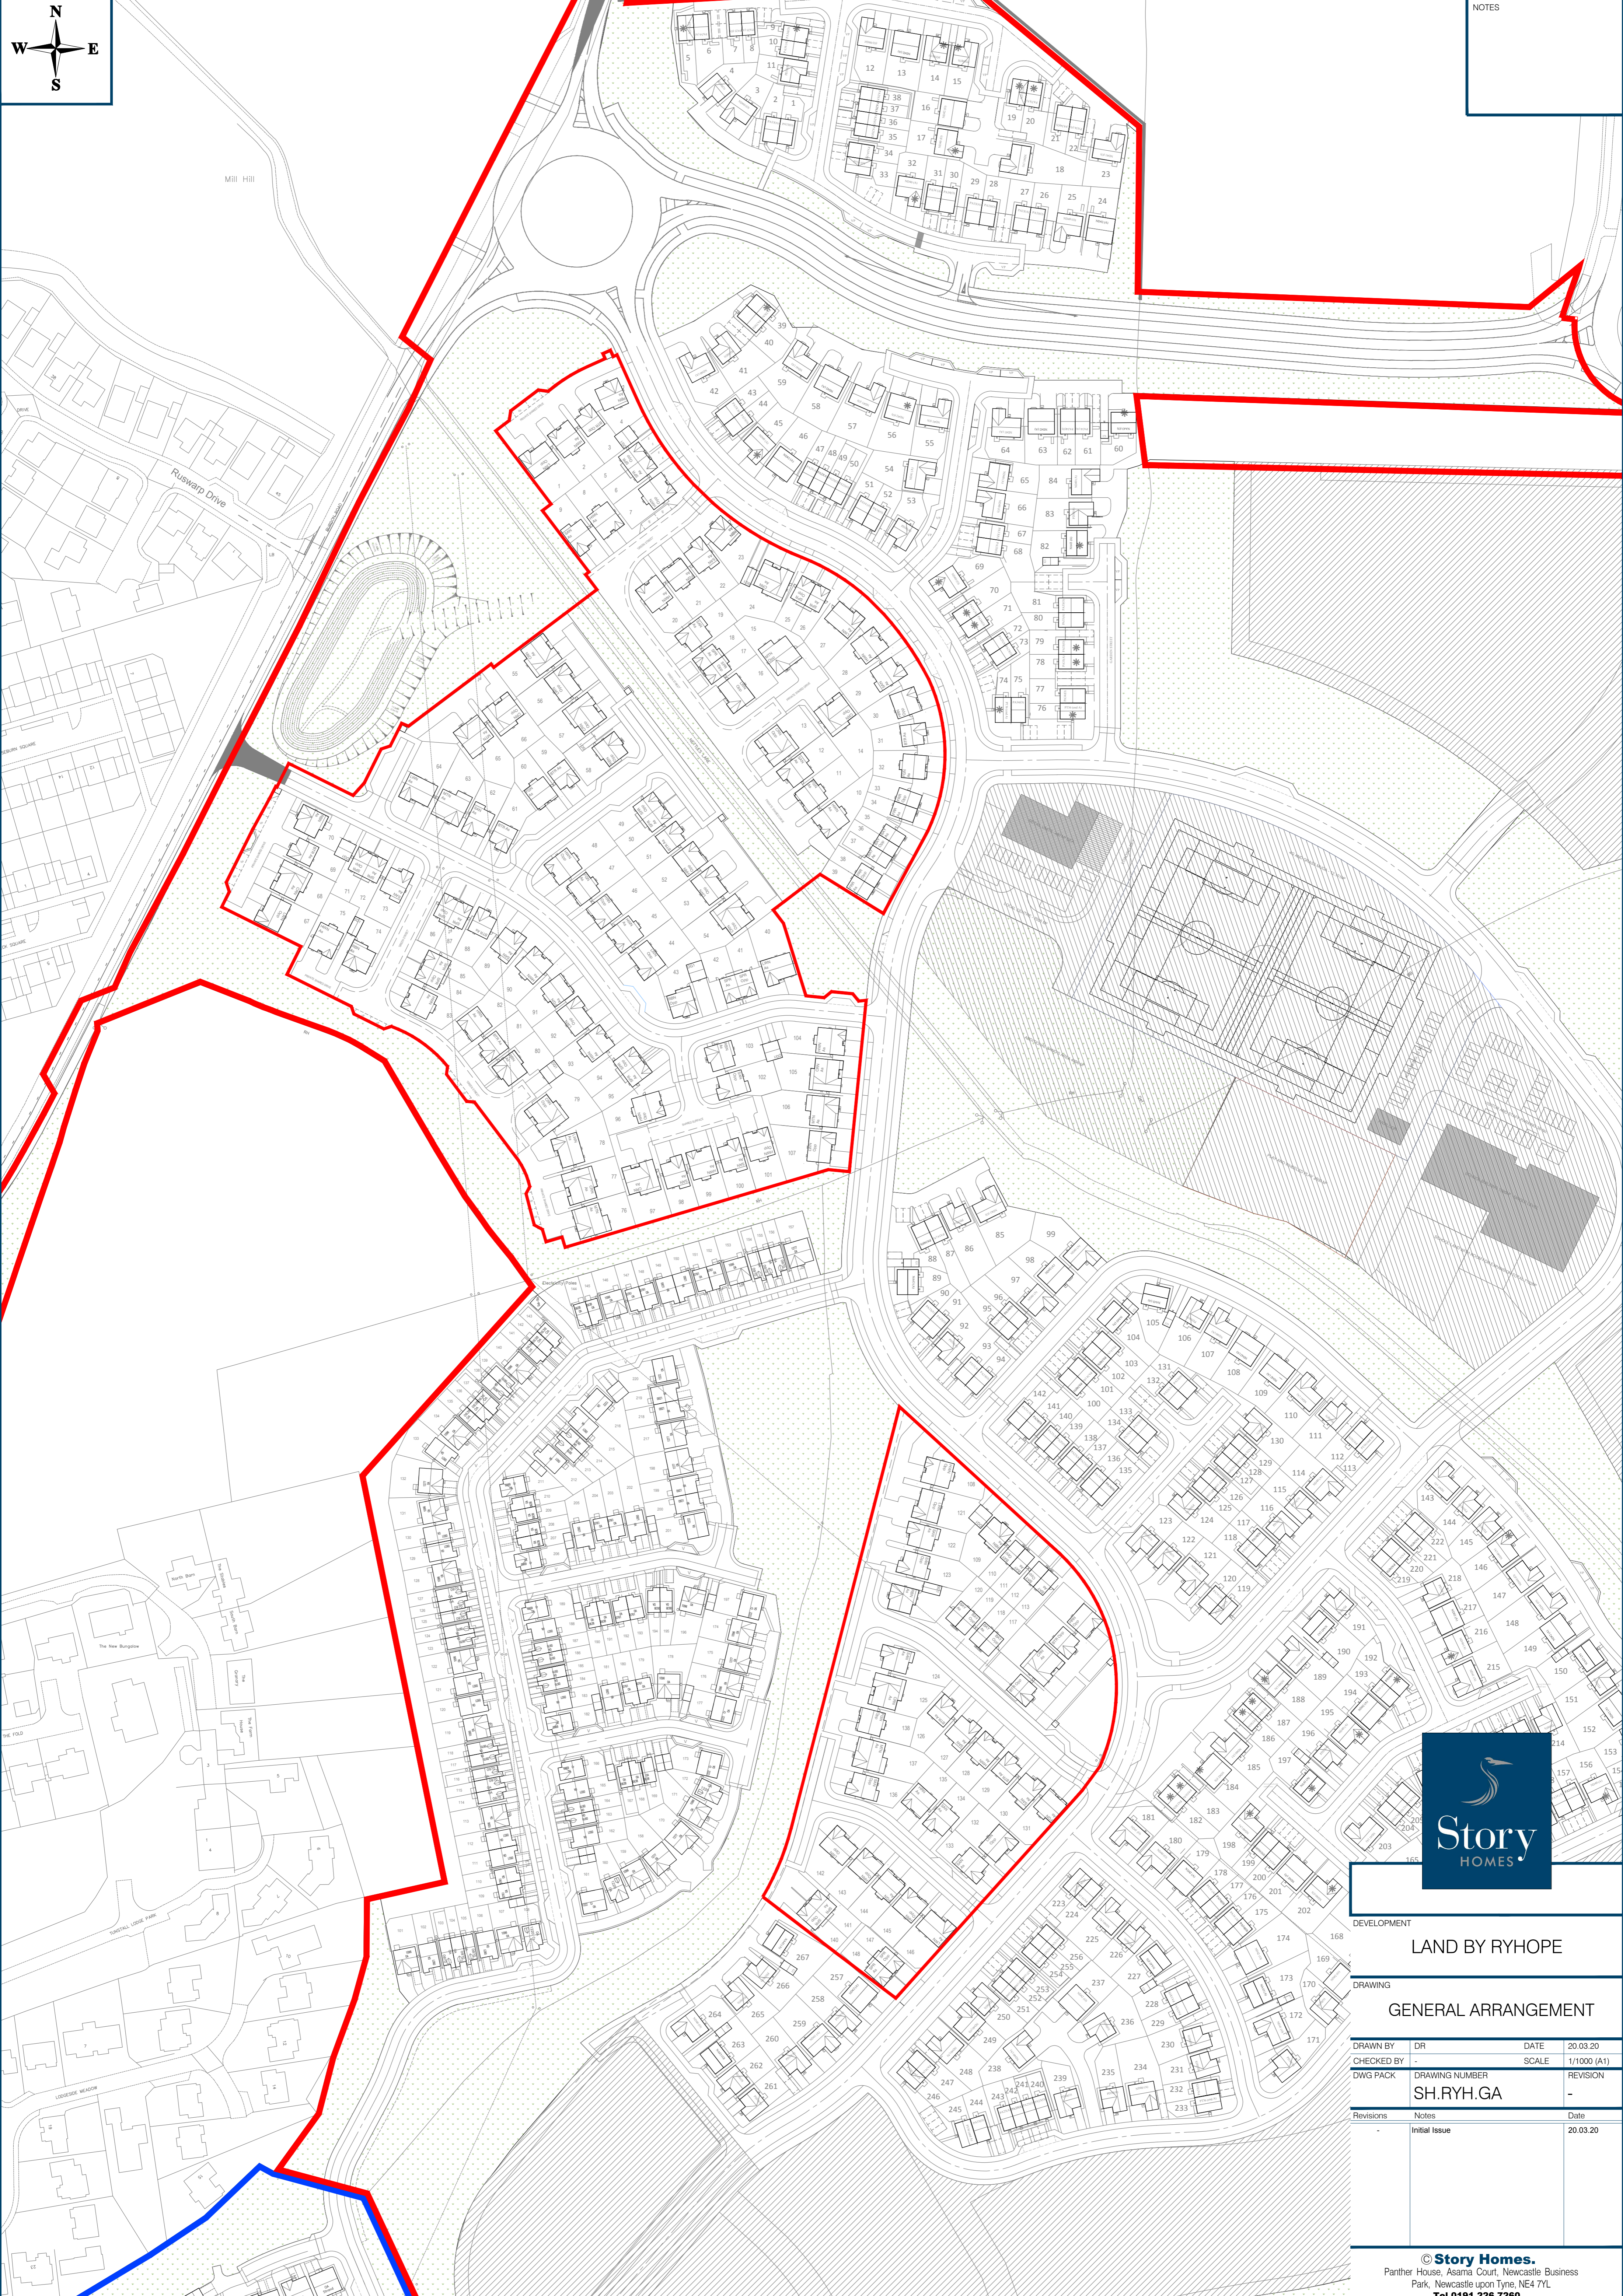

DEVELOPMENT
LAND BY RYHOPE

DRAWING
GENERAL ARRANGEMENT

DRAWN BY	DR	DATE	20.03.20
CHECKED BY	-	SCALE	1/1000 (A1)
DWG PACK	DRAWING NUMBER		REVISION
	SH.RYH.GA		-

Revisions	Notes	Date
-	Initial Issue	20.03.20