

A1

1:1000


Site Boundaries:

— SH Red Line Boundary

General Information:

□ Denotes Bin Collection Point

VP Visitor Parking Bay

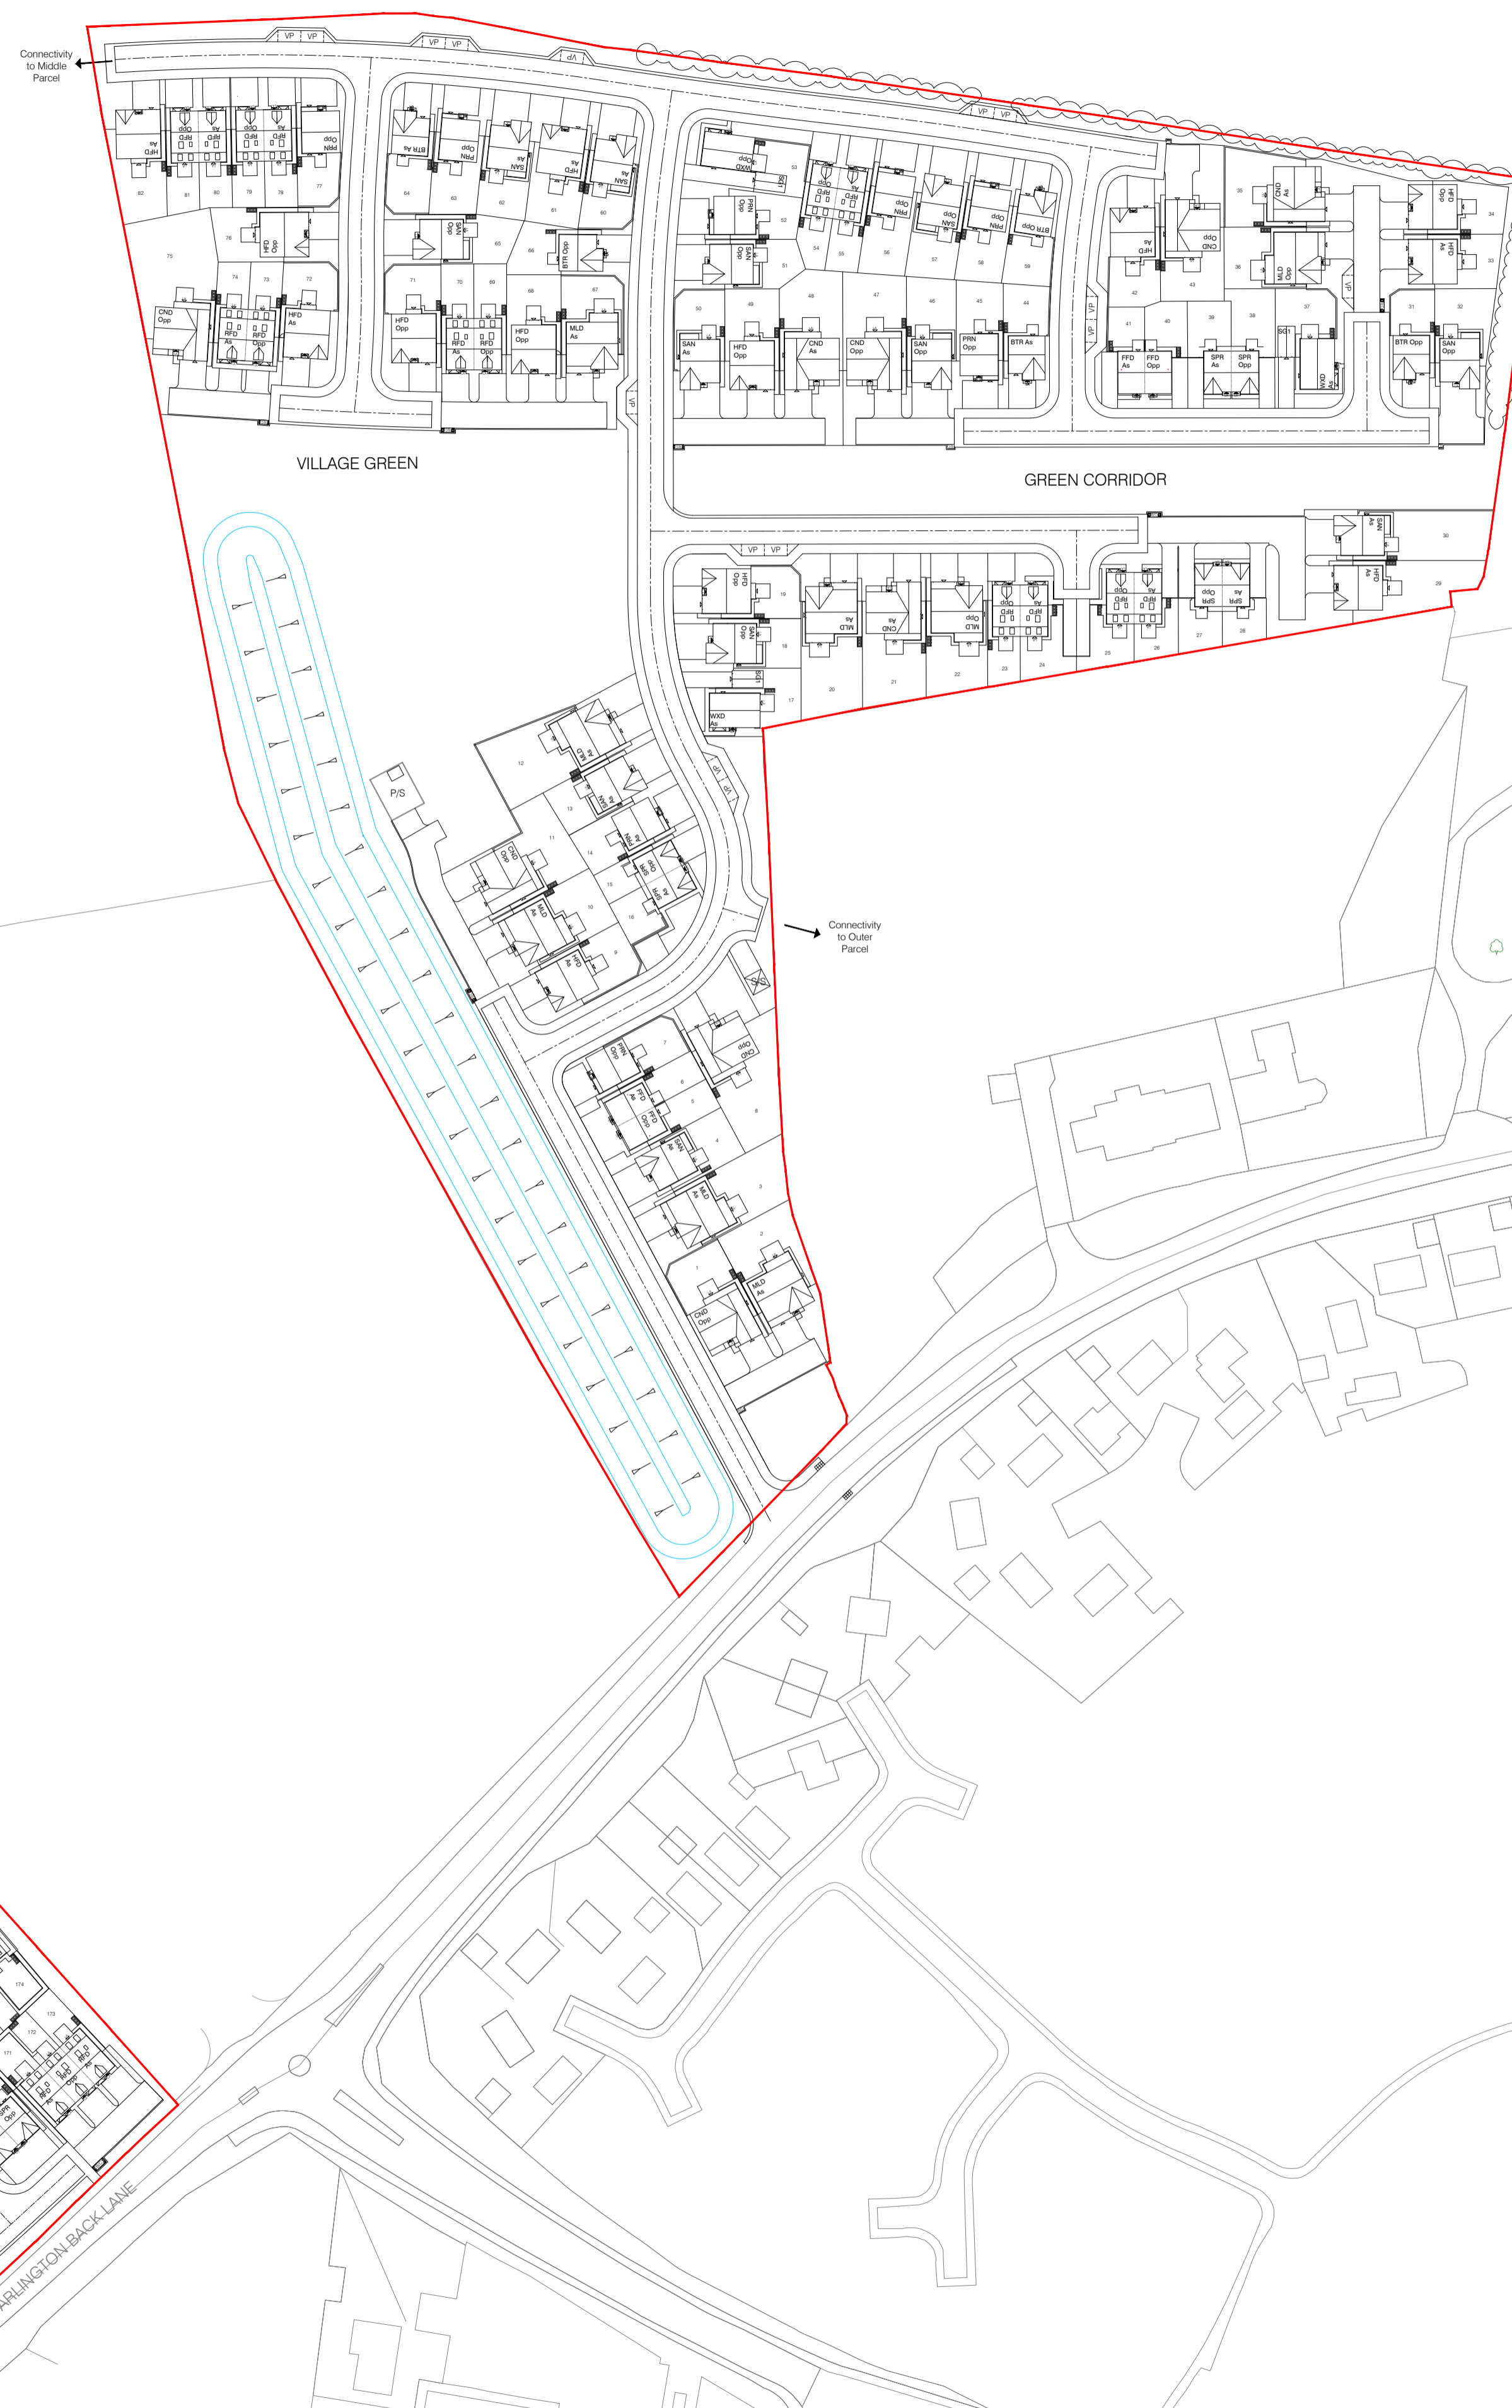

DEVELOPMENT
HARROWGATE LANE, STOCKTON

DRAWING
GENERAL ARRANGEMENT

DRAWN BY JD DATE 28.10.21

CHECKED BY DR JR SCALE 1:1000 (A1)

DWG PACK	DRAWING NUMBER	REVISION
PLN2	30031.PLN2.GA	B

Revisions	Notes	Date
-	Initial Issue	28.10.21
A	Shared drive to Plots 125 & 124 changed to adopted highway. Sub stations added to both parcels. Footpath added for PROW diversion.	05.11.21
B	Subs basin updated on western parcel.	18.11.21